


CRAWFORD

PROPERTY MAP
TOWN OF COOPER
WASHINGTON COUNTY, MAINE

MAP LEGEND

PARCEL NUMBER	23
BOUNDARY DIMENSION	161.21'
PARCEL AREA	2.456 AC
SUBDIVISION LOT NUMBER	(2)
MATCH LINE AND LABEL	P/O MAP - LOT
ADJACENT MAP	M14
PARCEL BOUNDARY	—————
WATER LINE	~~~~~
ROAD RIGHT OF WAY	=====
EASEMENT/ROW	- - - - -
WETLAND EDGE	~~~~~

TOWNSHIP 19

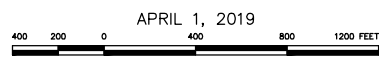


SCALE 1 INCH = 400 FEET

APRIL 1, 2019

PREPARED BY:
AERIAL SURVEY AND PHOTO, INC.
546 AIRPORT ROAD PO BOX 659
NORRIDGEWOCK, MAINE 04957
TEL: 207 634-2006 FAX 207 634-2008

NOTE

THIS MAP IS FOR ASSESSMENT PURPOSES ONLY
AND IS NOT INTENDED FOR PROPERTY CONVEYANCE
OR LEGAL DESCRIPTION.

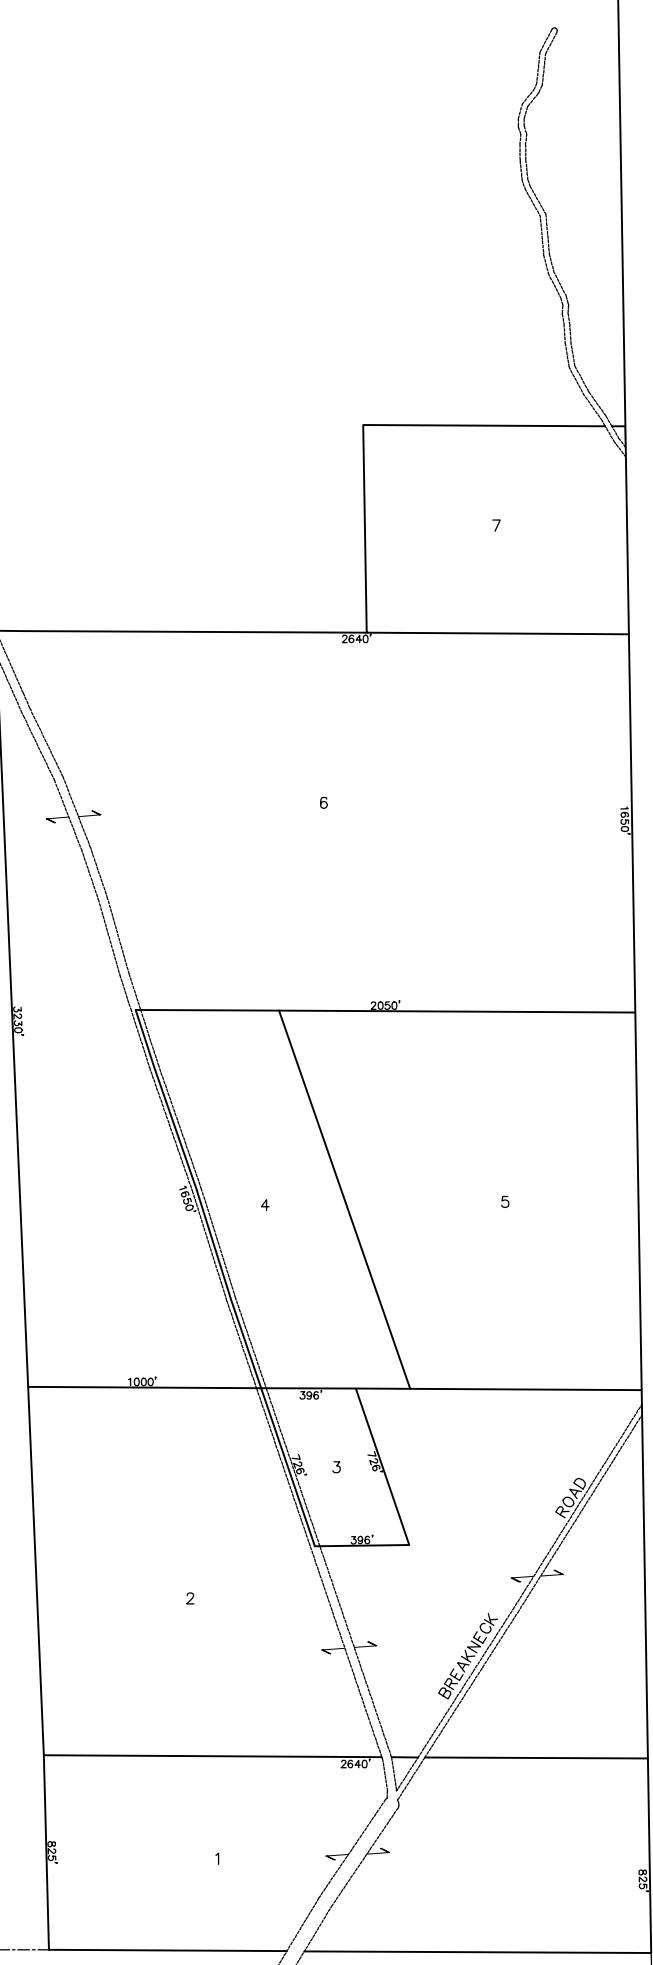

M11

M7