



TOWNSHIP 19

M4

M4

P/O 4-12

P/O 4-1

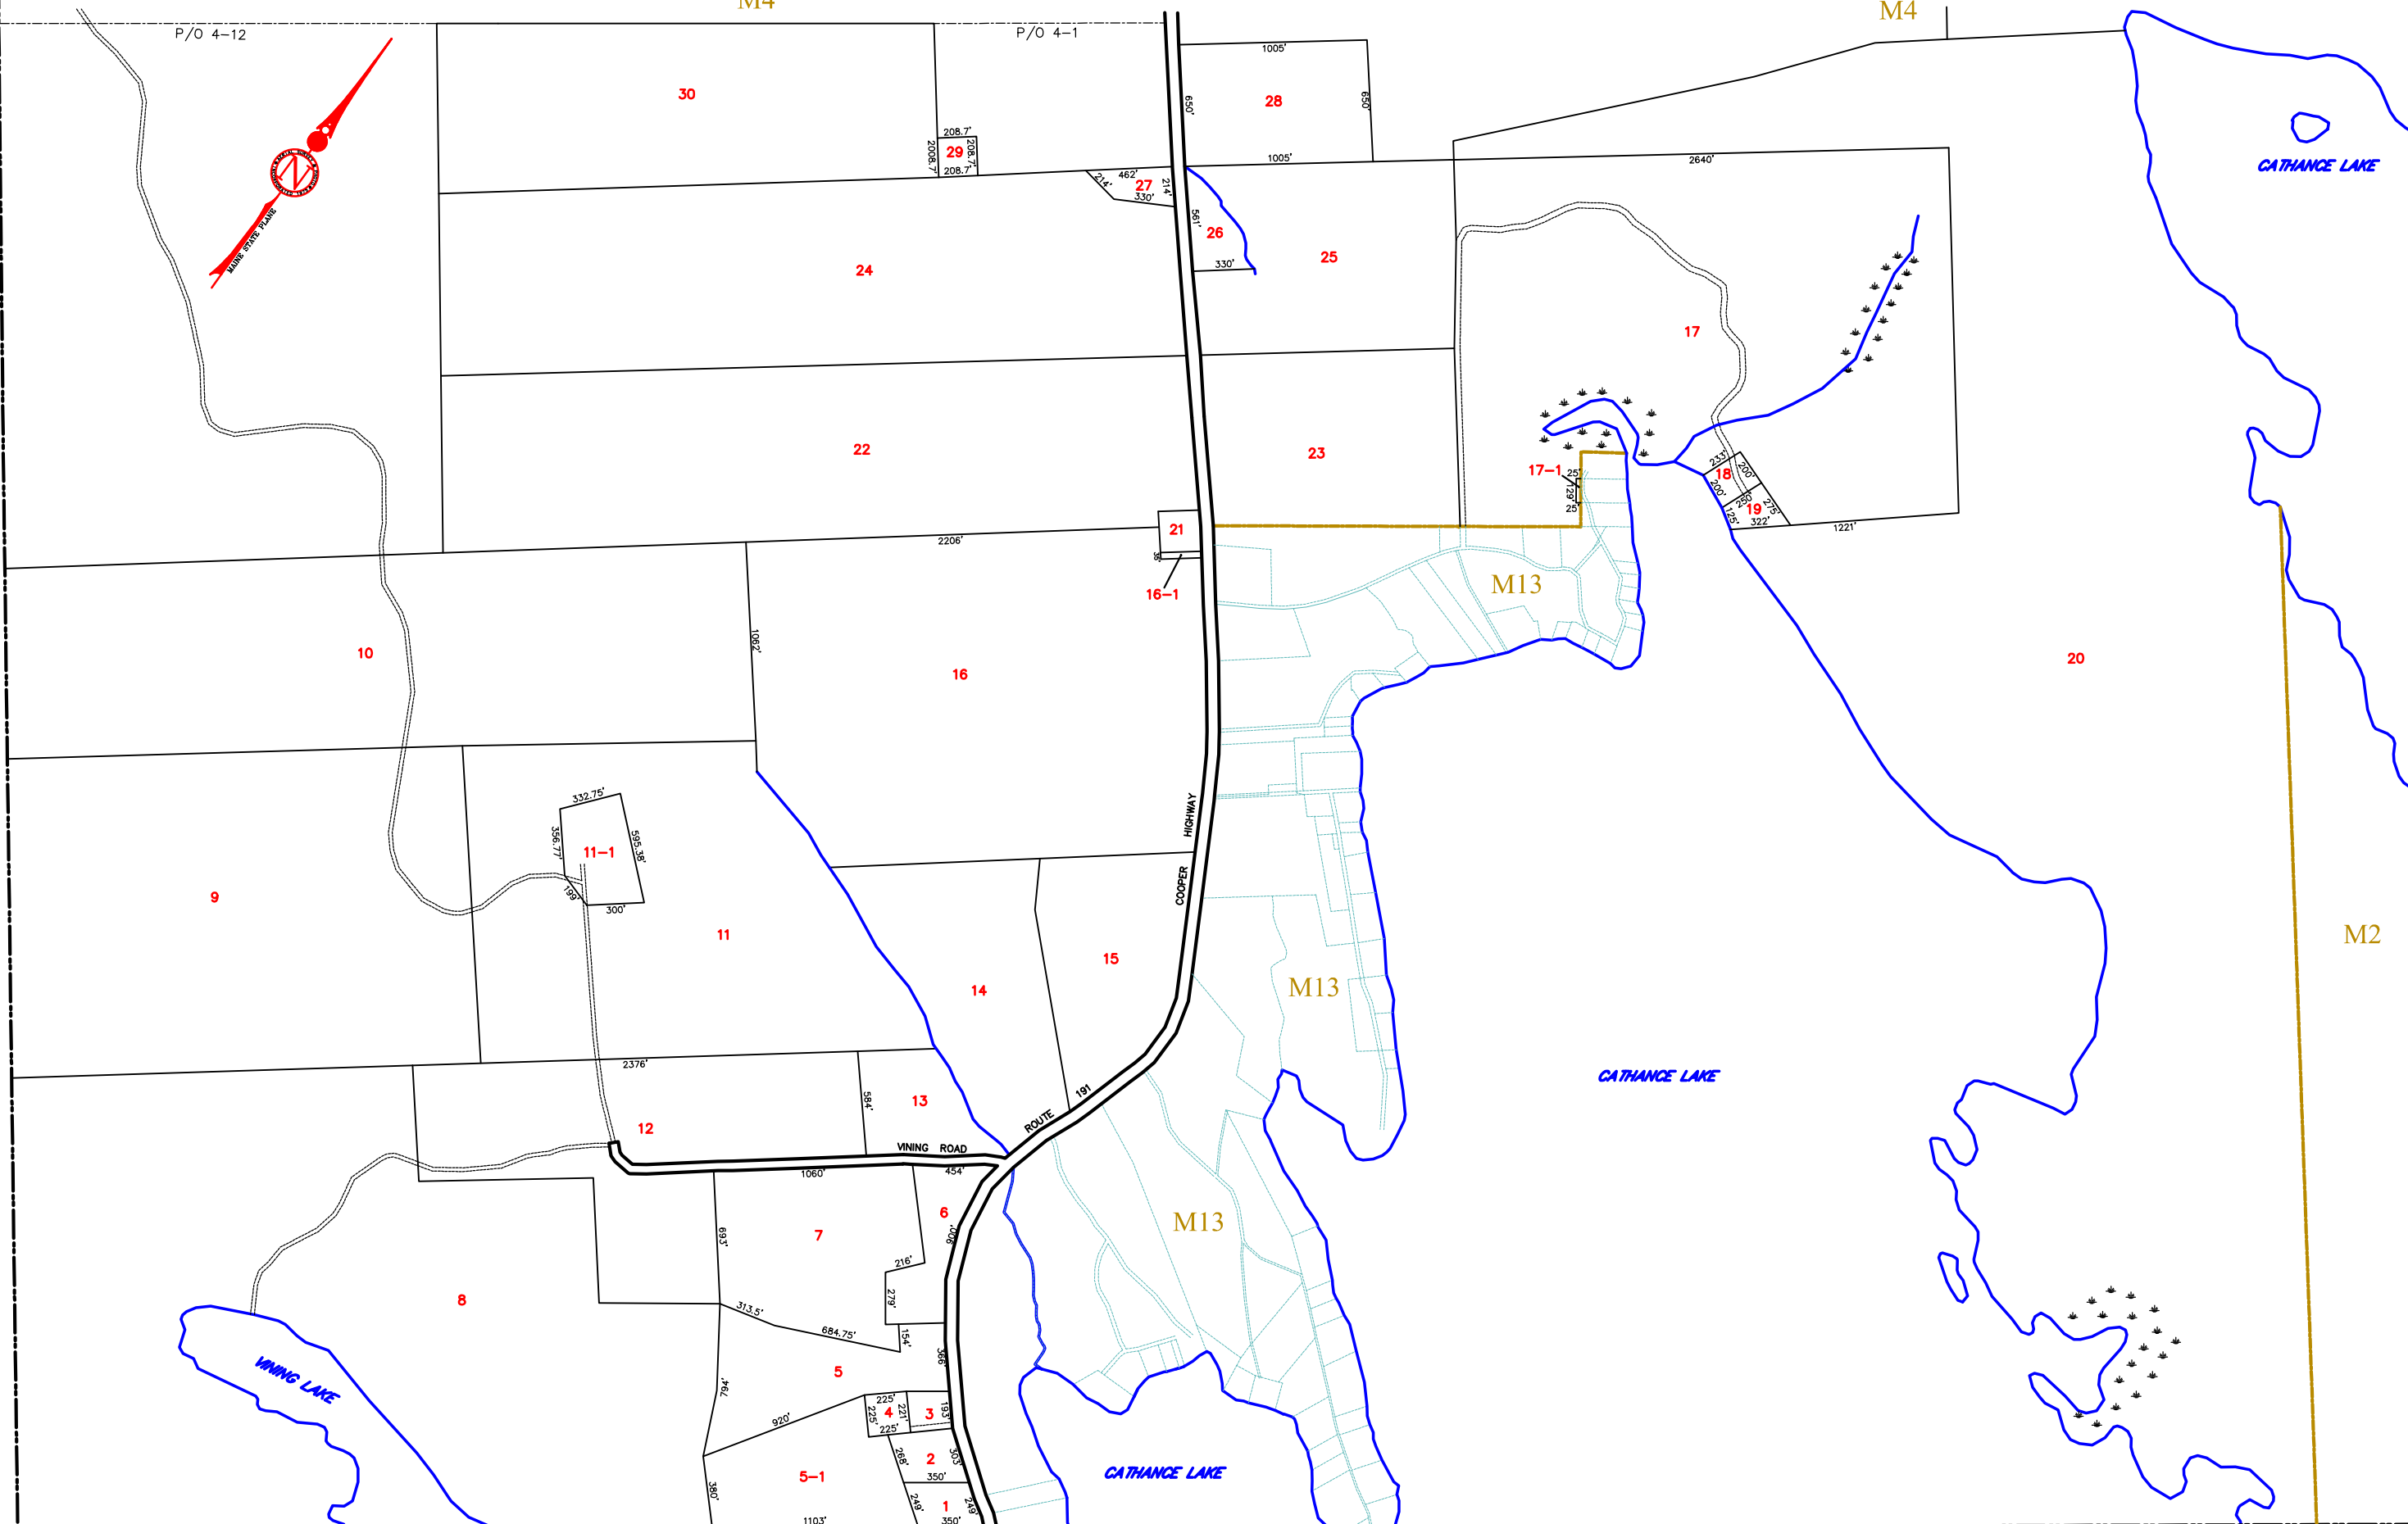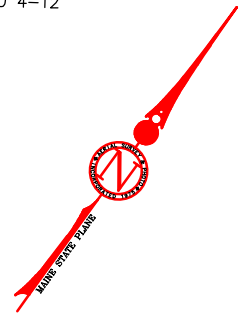

M2

PREPARED BY:
AERIAL SURVEY AND PHOTO, INC.
546 AIRPORT ROAD PO BOX 659
NORRIDGEWOCK, MAINE 04957
TEL: 207 634-2006

NOTE
THIS MAP IS FOR ASSESSMENT PURPOSES ONLY
AND IS NOT INTENDED FOR PROPERTY CONVEYANCE
OR LEGAL DESCRIPTION.

PARCEL NUMBER	23
BOUNDARY DIMENSION	161.21'
PARCEL AREA	2.456 AC
SUBDIVISION LOT NUMBER	①
MATCH LINE AND LABEL	P/O MAP - LOT

MAP LEGEND

PARCEL BOUNDARY	———
WATER LINE	———
ROAD RIGHT OF WAY	———
EASEMENT/ROW	———
WETLAND EDGE	———
ADJACENT MAP	M14

APRIL 1, 2023

SCALE 1 INCH = 400 FEET

MAINE STATE PLANE COORDINATE GRID; EAST ZONE; NAD 1983; US FEET

PROPERTY MAP
TOWN OF COOPER
WASHINGTON COUNTY, MAINE