



TOWNSHIP 19

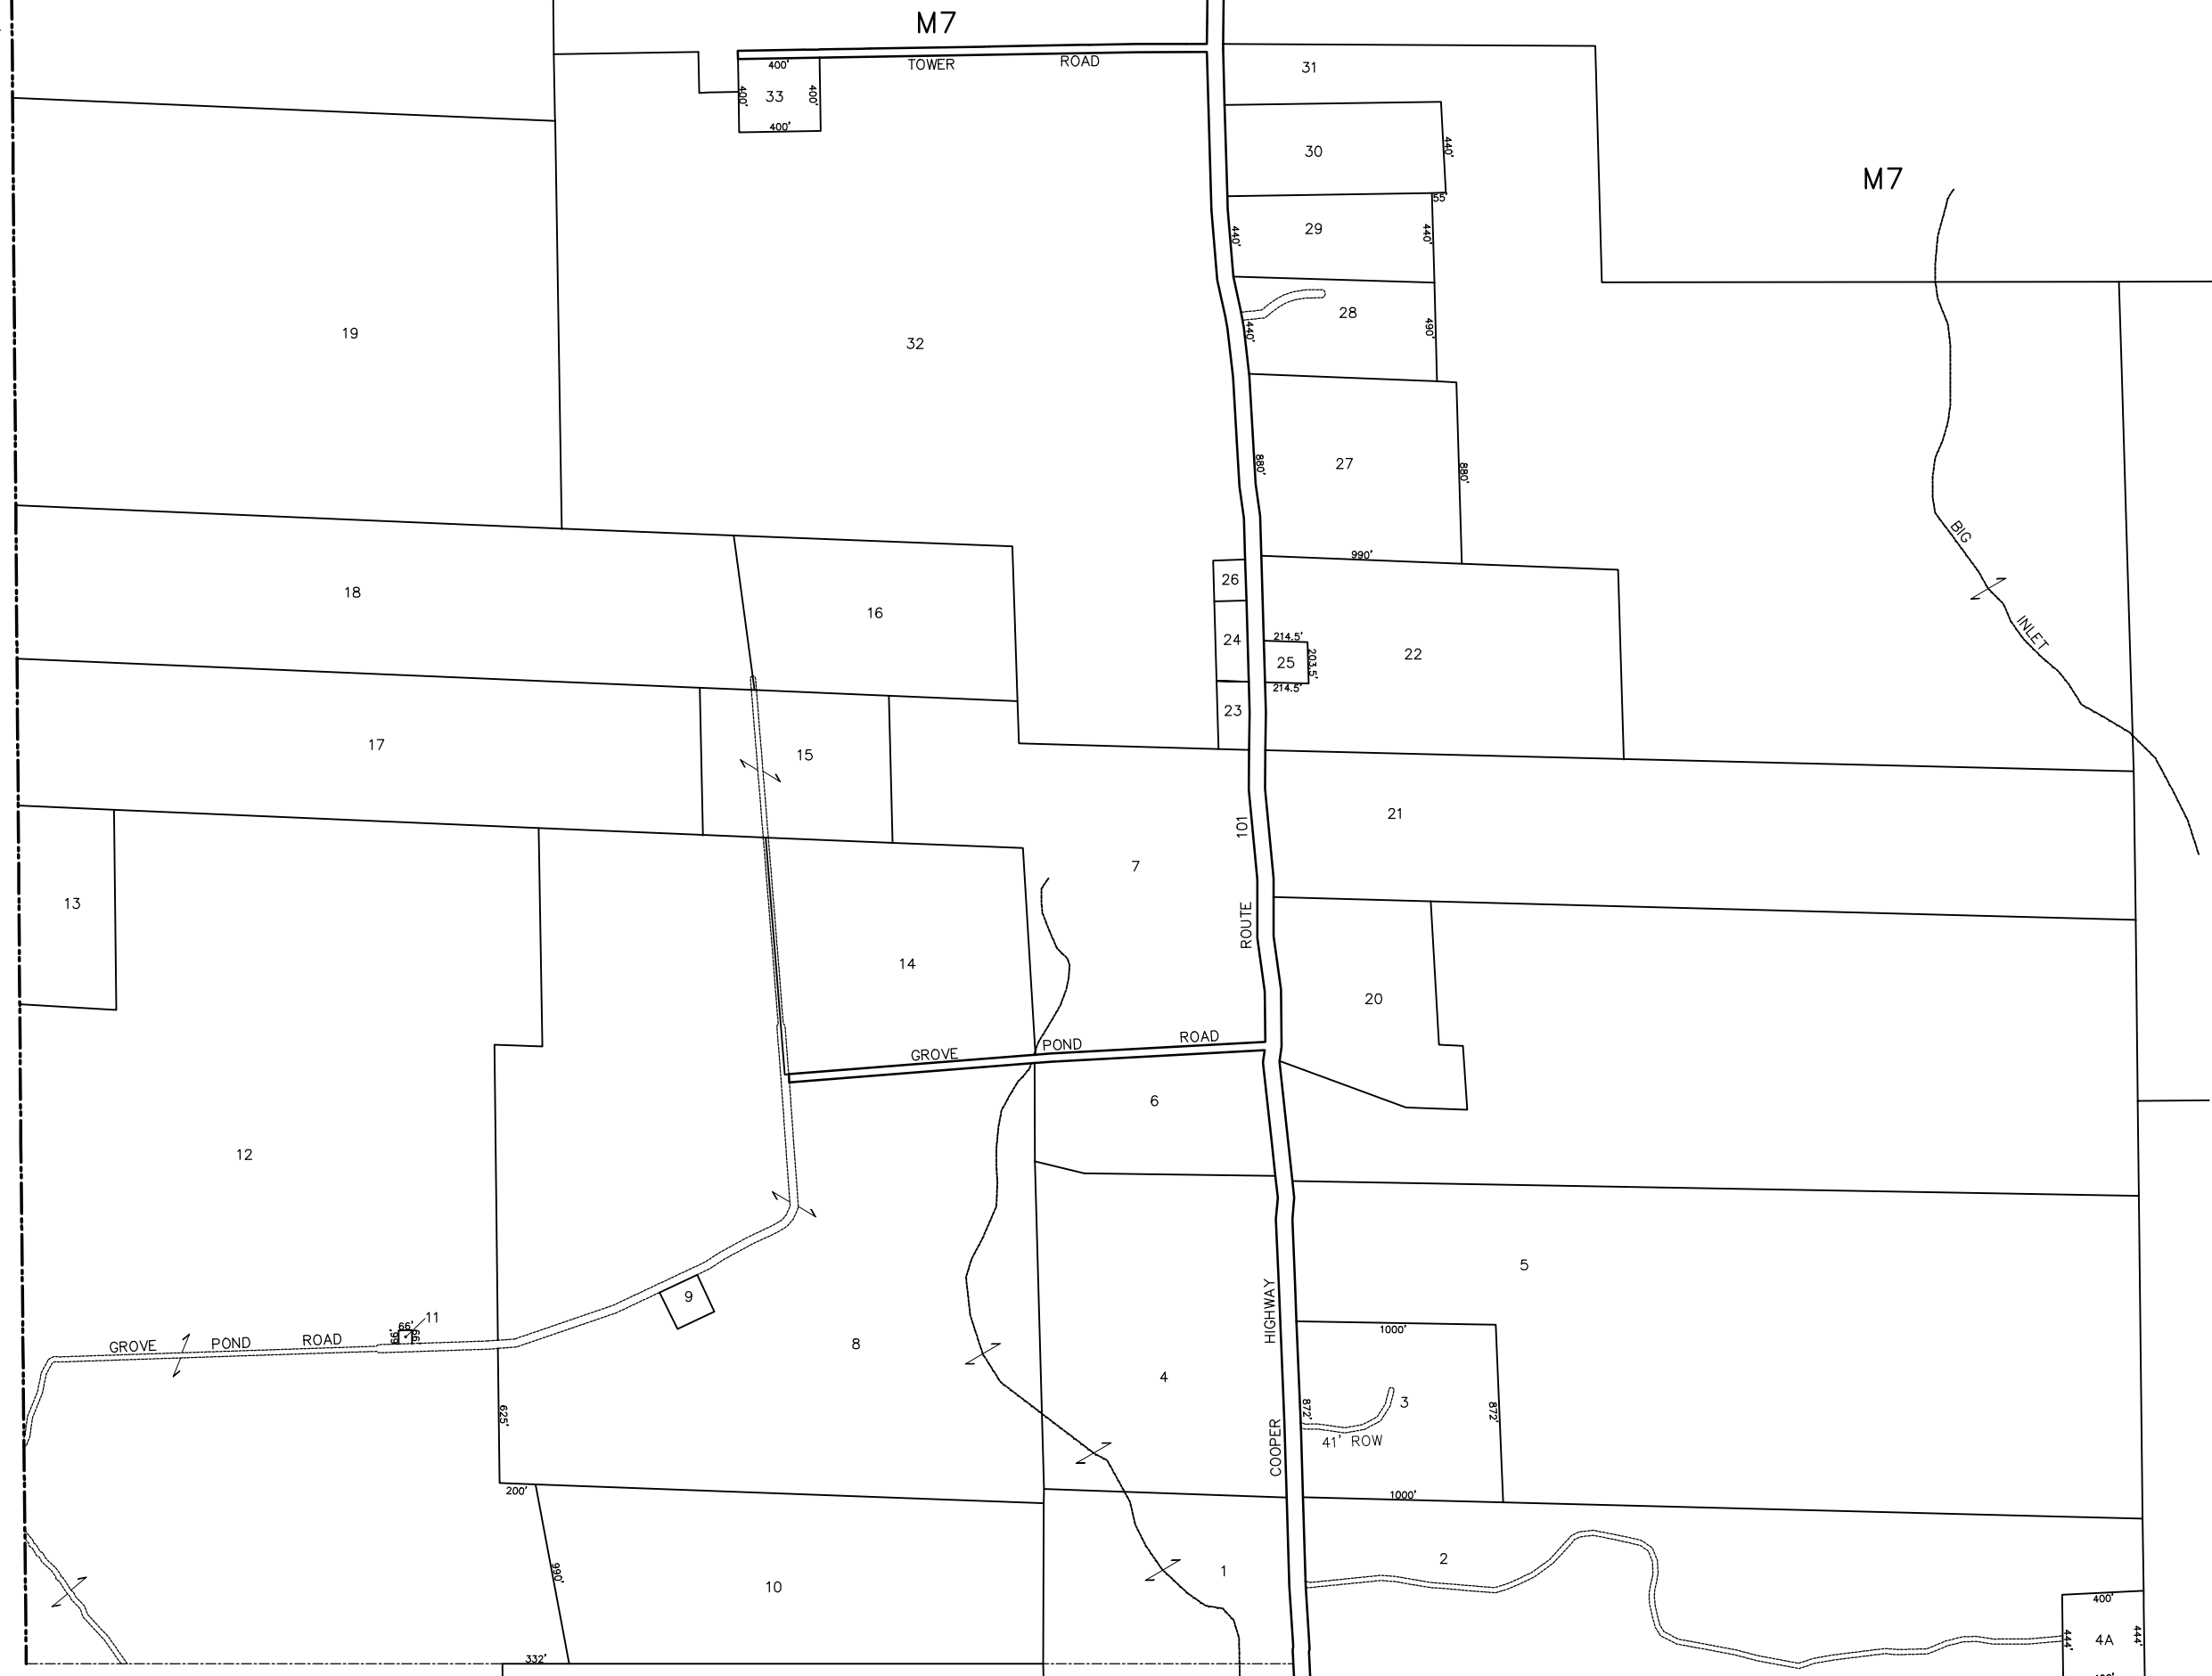

PREPARED BY:
AERIAL SURVEY AND PHOTO, INC.
546 AIRPORT ROAD PO BOX 659
NORRIDGEWOCK, MAINE 04957
TEL: 207 634-2006 FAX 207 634-2008

PARCEL NUMBER 23
BOUNDARY DIMENSION 161.21'
PARCEL AREA 2.456 AC
SUBDIVISION LOT NUMBER ②
MATCH LINE AND LABEL P/O MAP - LOT

MAP LEGEND
PARCEL BOUNDARY
WATER LINE
ROAD RIGHT OF WAY
EASEMENT/ROW
WETLAND EDGE
ADJACENT MAP M14

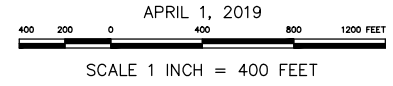

APRIL 1, 2019

SCALE 1 INCH = 400 FEET

NOTE
THIS MAP IS FOR ASSESSMENT PURPOSES ONLY
AND IS NOT INTENDED FOR PROPERTY CONVEYANCE
OR LEGAL DESCRIPTION.

PROPERTY MAP
TOWN OF COOPER
WASHINGTON COUNTY, MAINE