

ALEXANDER


CRAWFORD

TOWNSHIP 19

M11

M7

10

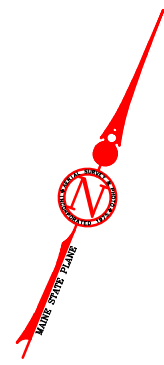

PROPERTY MAP
TOWN OF COOPER
WASHINGTON COUNTY, MAINE

MAP LEGEND


PARCEL NUMBER	23
BOUNDARY DIMENSION	161.21'
PARCEL AREA	2.456 AC
SUBDIVISION LOT NUMBER	14
MATCH LINE AND LABEL	P/O MAP - LOT
ADJACENT MAP	M14
PARCEL BOUNDARY	—
WATER LINE	—
ROAD RIGHT OF WAY	—
EASEMENT/ROW	—
WETLAND EDGE	—



SCALE 1 INCH = 400 FEET

APRIL 1, 2023
PREPARED BY:
AERIAL SURVEY AND PHOTO, INC.
546 AIRPORT ROAD PO BOX 659
NORRIDGEWOCK, MAINE 04957
TEL: 207 634-2006

NOTE
THIS MAP IS FOR ASSESSMENT PURPOSES ONLY
AND IS NOT INTENDED FOR PROPERTY CONVEYANCE
OR LEGAL DESCRIPTION.

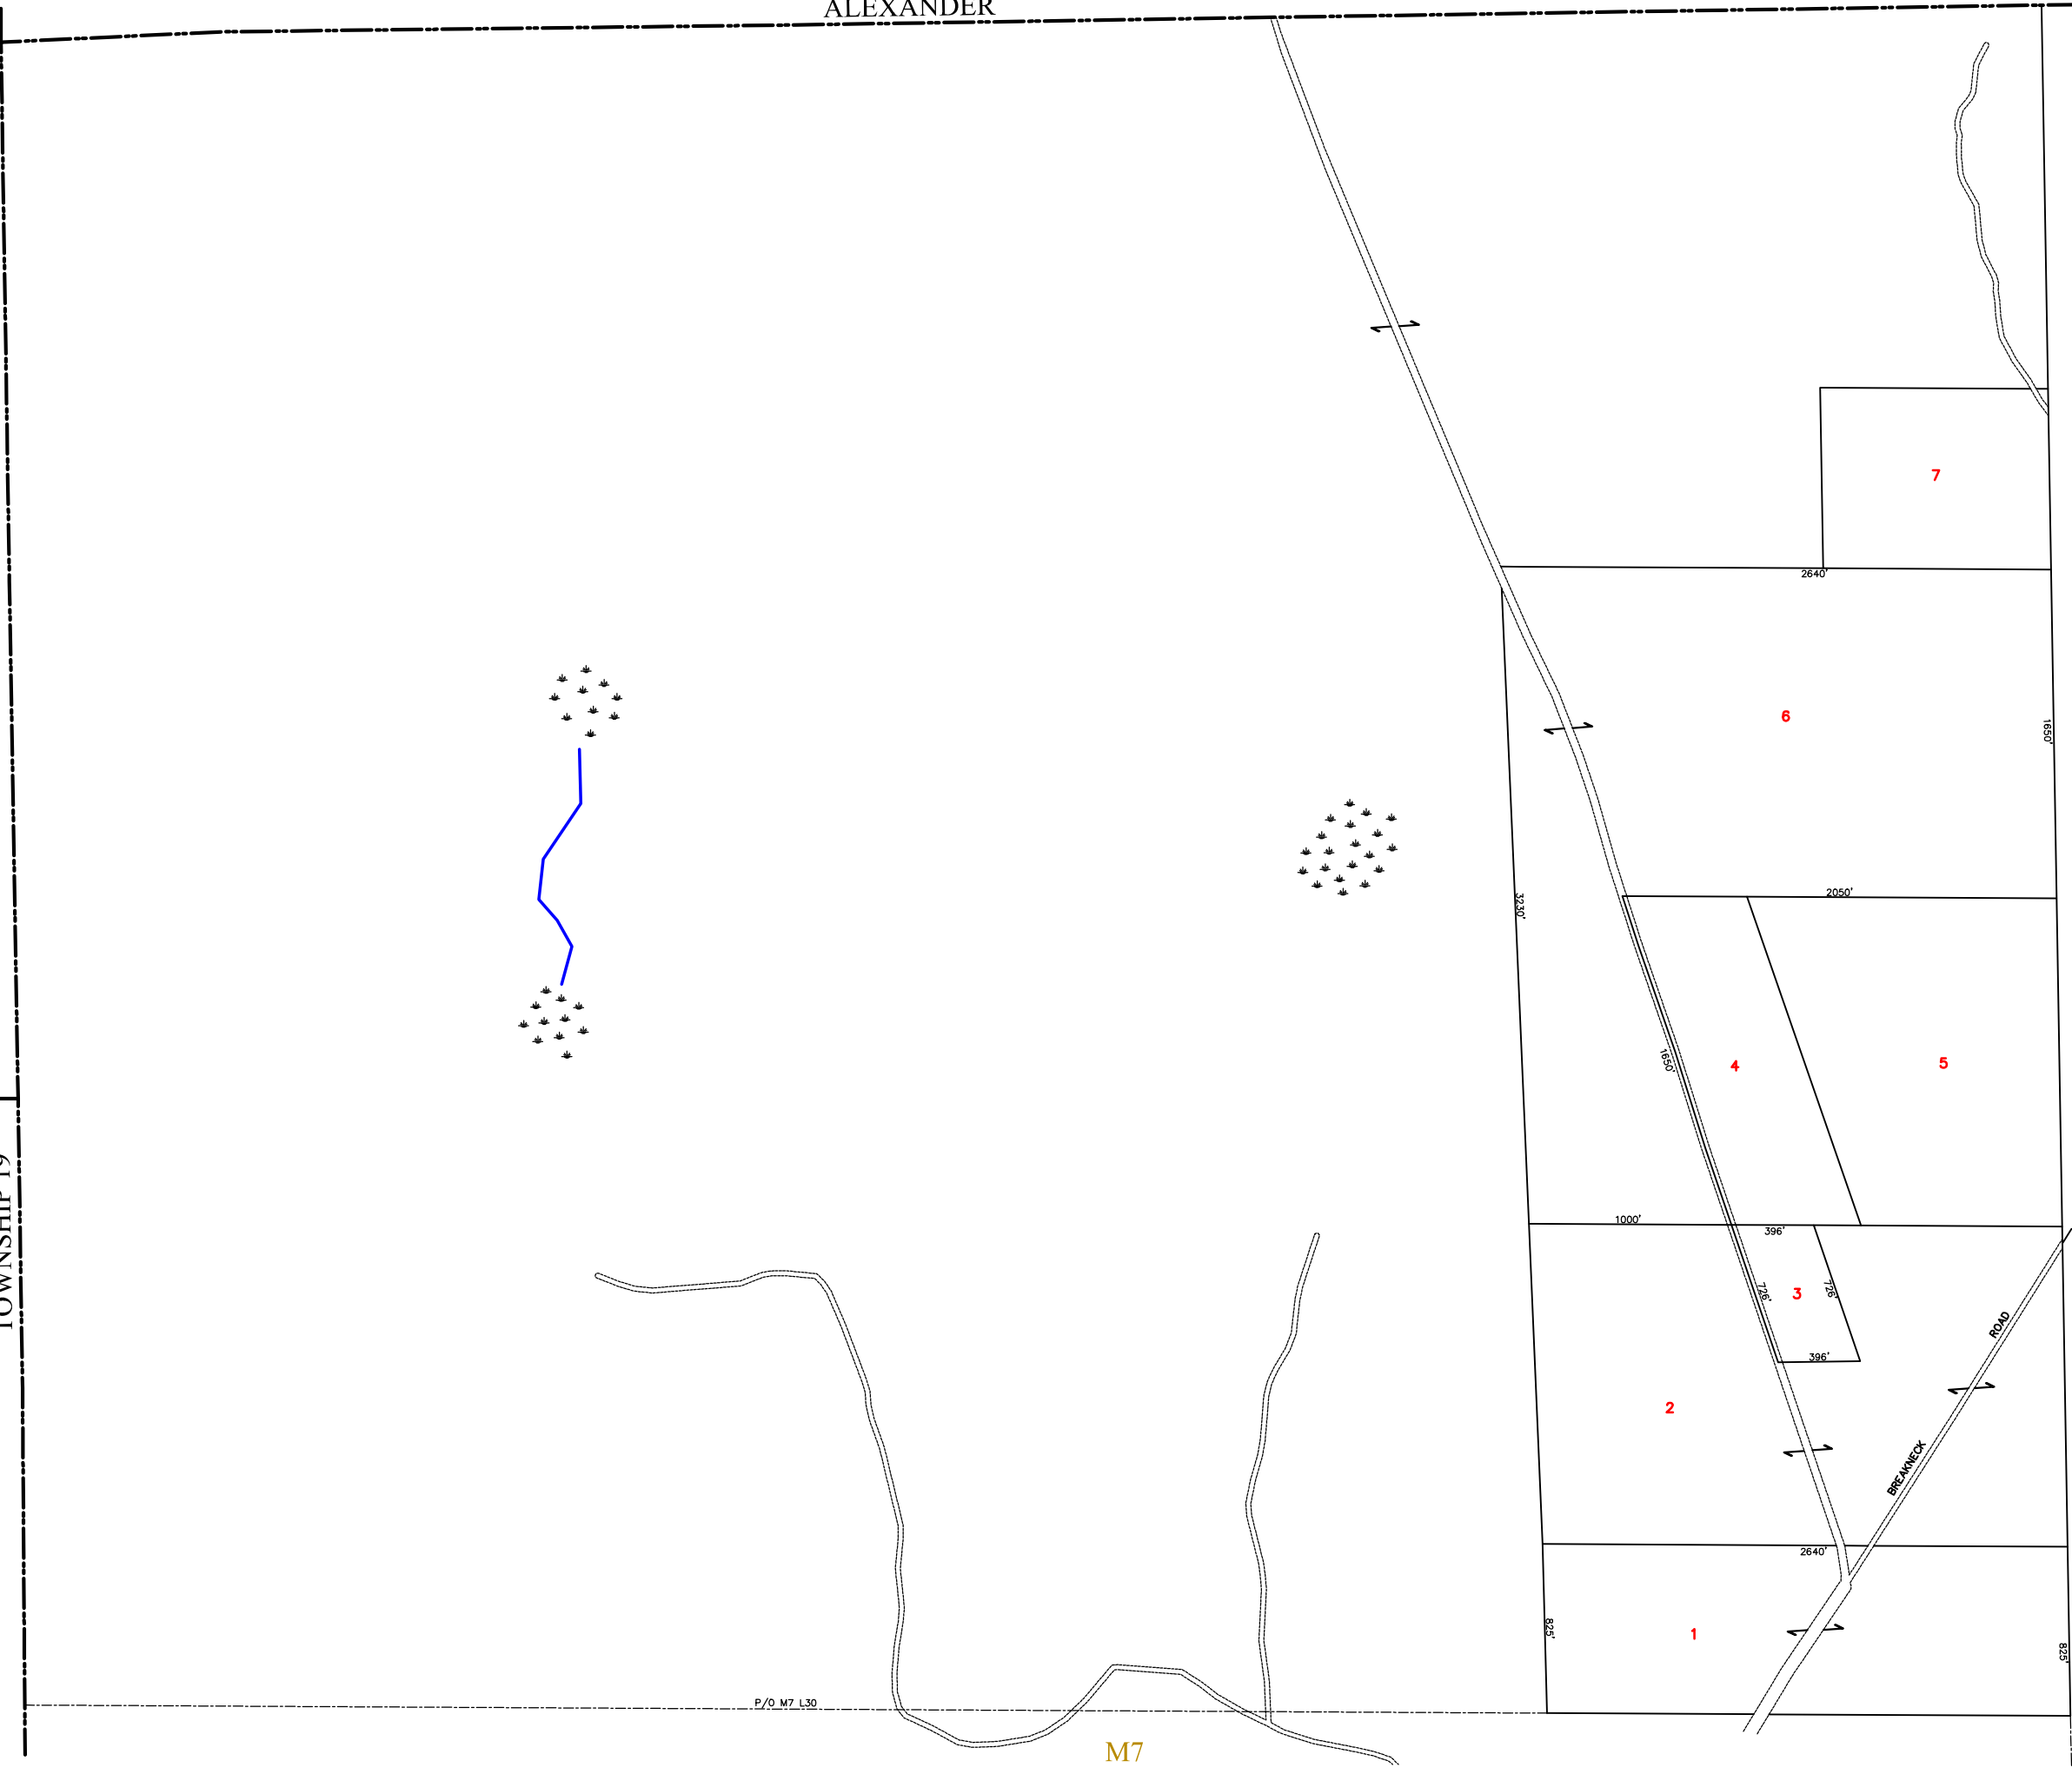

P/O M7 L30